


SoilAir System with demand dosed pump station -Not to Scale-

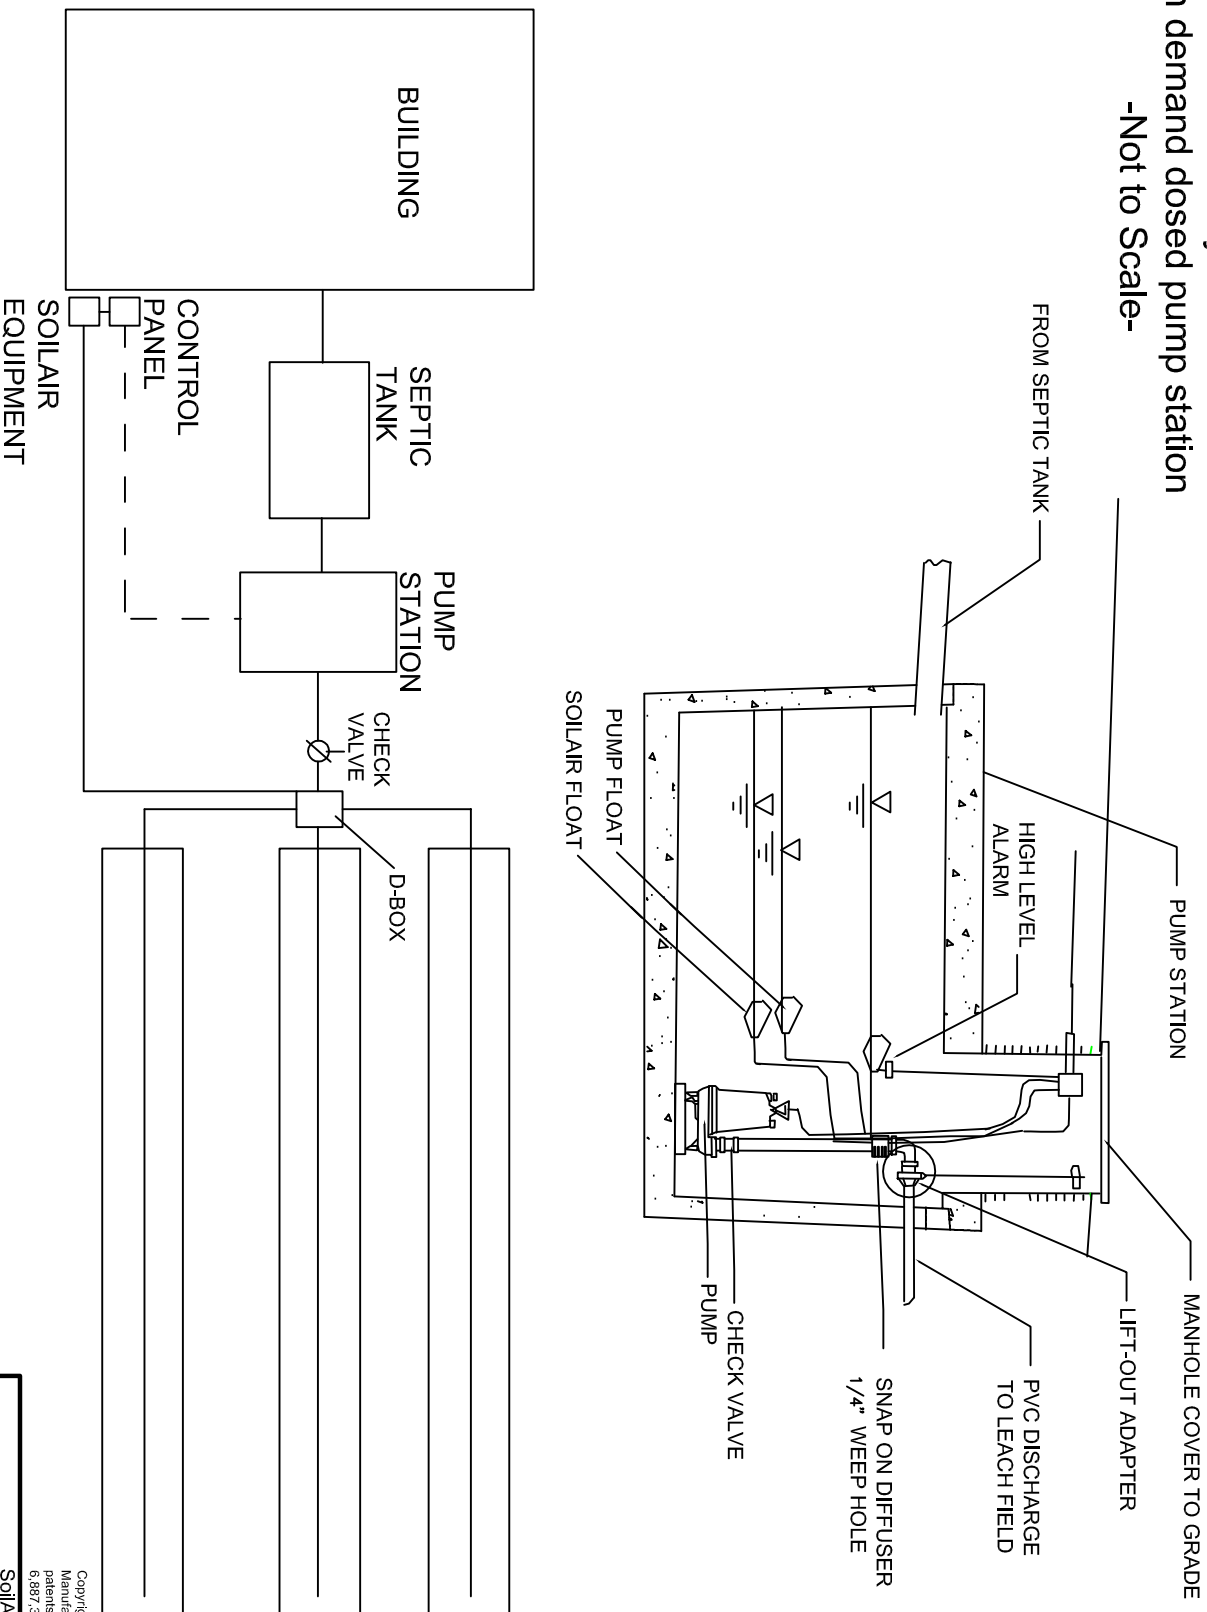

BUILDING
SEPTIC TANK
PUMP STATION
CHECK VALVE
D-BOX
PVC DISCHARGE TO LEACH FIELD
SNAP ON DIFFUSER
1/4\"/>

Copyright 2006 GEOMA TRX, LLC
Manufactured under one or more of the following
patents: 6,485,647, 6,726,401, 6,814,866,
6,887,383, 6,933,905, 6,959,862, 6,969,484

SoilAir System
with demand dosed pump station
GEOMATRIX, LLC
Killingworth, CT

SCALE	NONE	REV.	A
DATE	9/8/06	ACAD NO.	PUMPSTATION.DWG
DRAWN BY:	ERP	SHEET	1 OF 1